


Legend

- Tax Lot
- Add Lot
- Tric Mark (83, 27)
- Control Mark
- Historic Property
- PIN Map Grid
- PIN Block Grid
- Easement
- Setback
- Fire Tax Line
- City Limit
- County Line
- Township Line
- Interchange
- Railroad
- Water Features
- Private Road
- Transmission R/W
- Muni Service Dist
- Voluntary Ag District
- Half-Mile VAD Buffer

FEMA Flood Zone


- Flood Way
- A
- AE
- X500

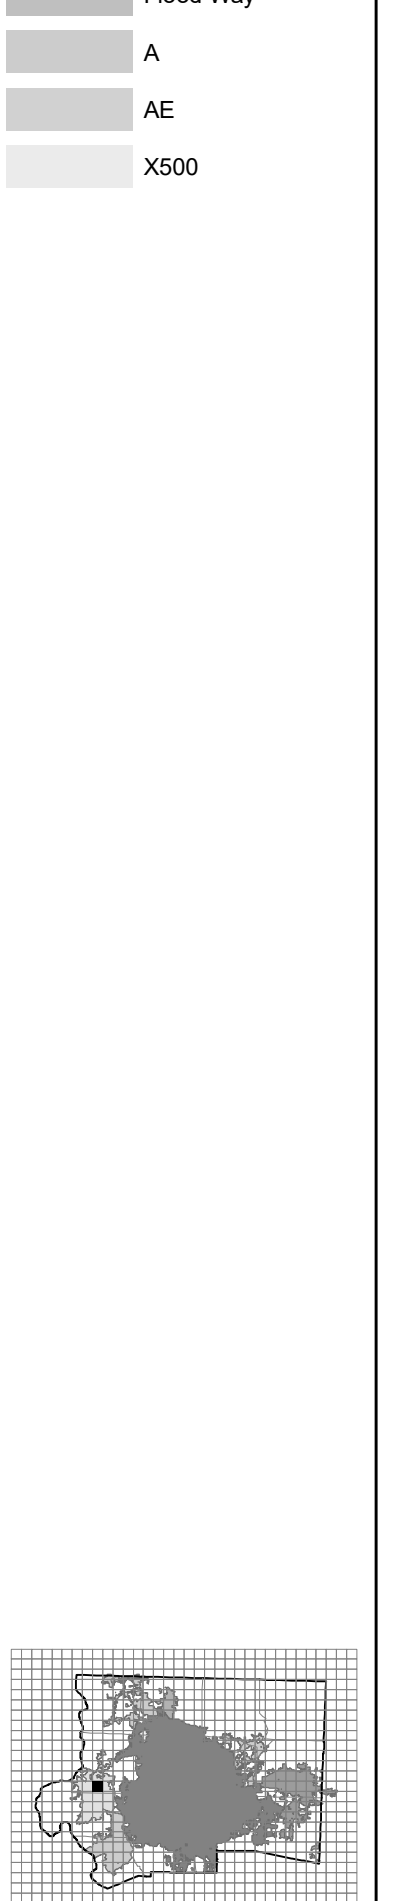

5876.02	5886.01	5886.02
5876.04	5886.03	5886.04
5875.02	5885.01	5885.02

FORSYTH COUNTY, NC
TAX ADMINISTRATION
GIS/MAPPING DIVISION

THIS MAP WAS COMPILED FROM RECORDED DEEDS, PLATS, AND OTHER PUBLIC RECORDS. FORSYTH COUNTY ASSUMES NO LEGAL RESPONSIBILITY FOR THE INFORMATION CONTAINED ON THIS DOCUMENT. THE MAPPING DATA IS BASED ON THE NC STATE PLANNING MAP 1983.

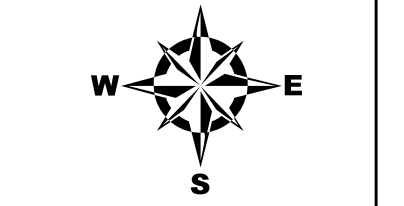

Scale: 1" = 200'

Date Plotted
 July 19, 2021

PIN MAP.Sub
5886.03